

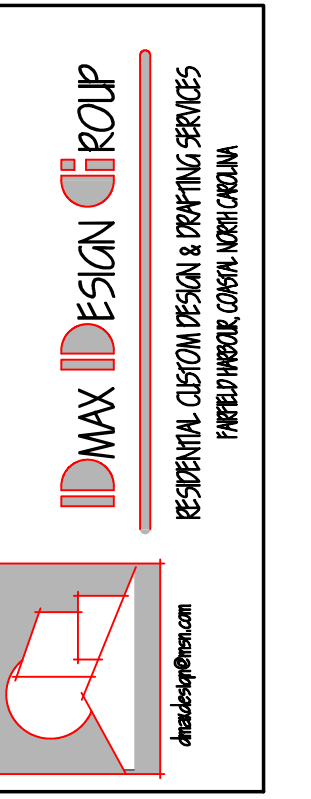


COVERPAGE

COASTLINE

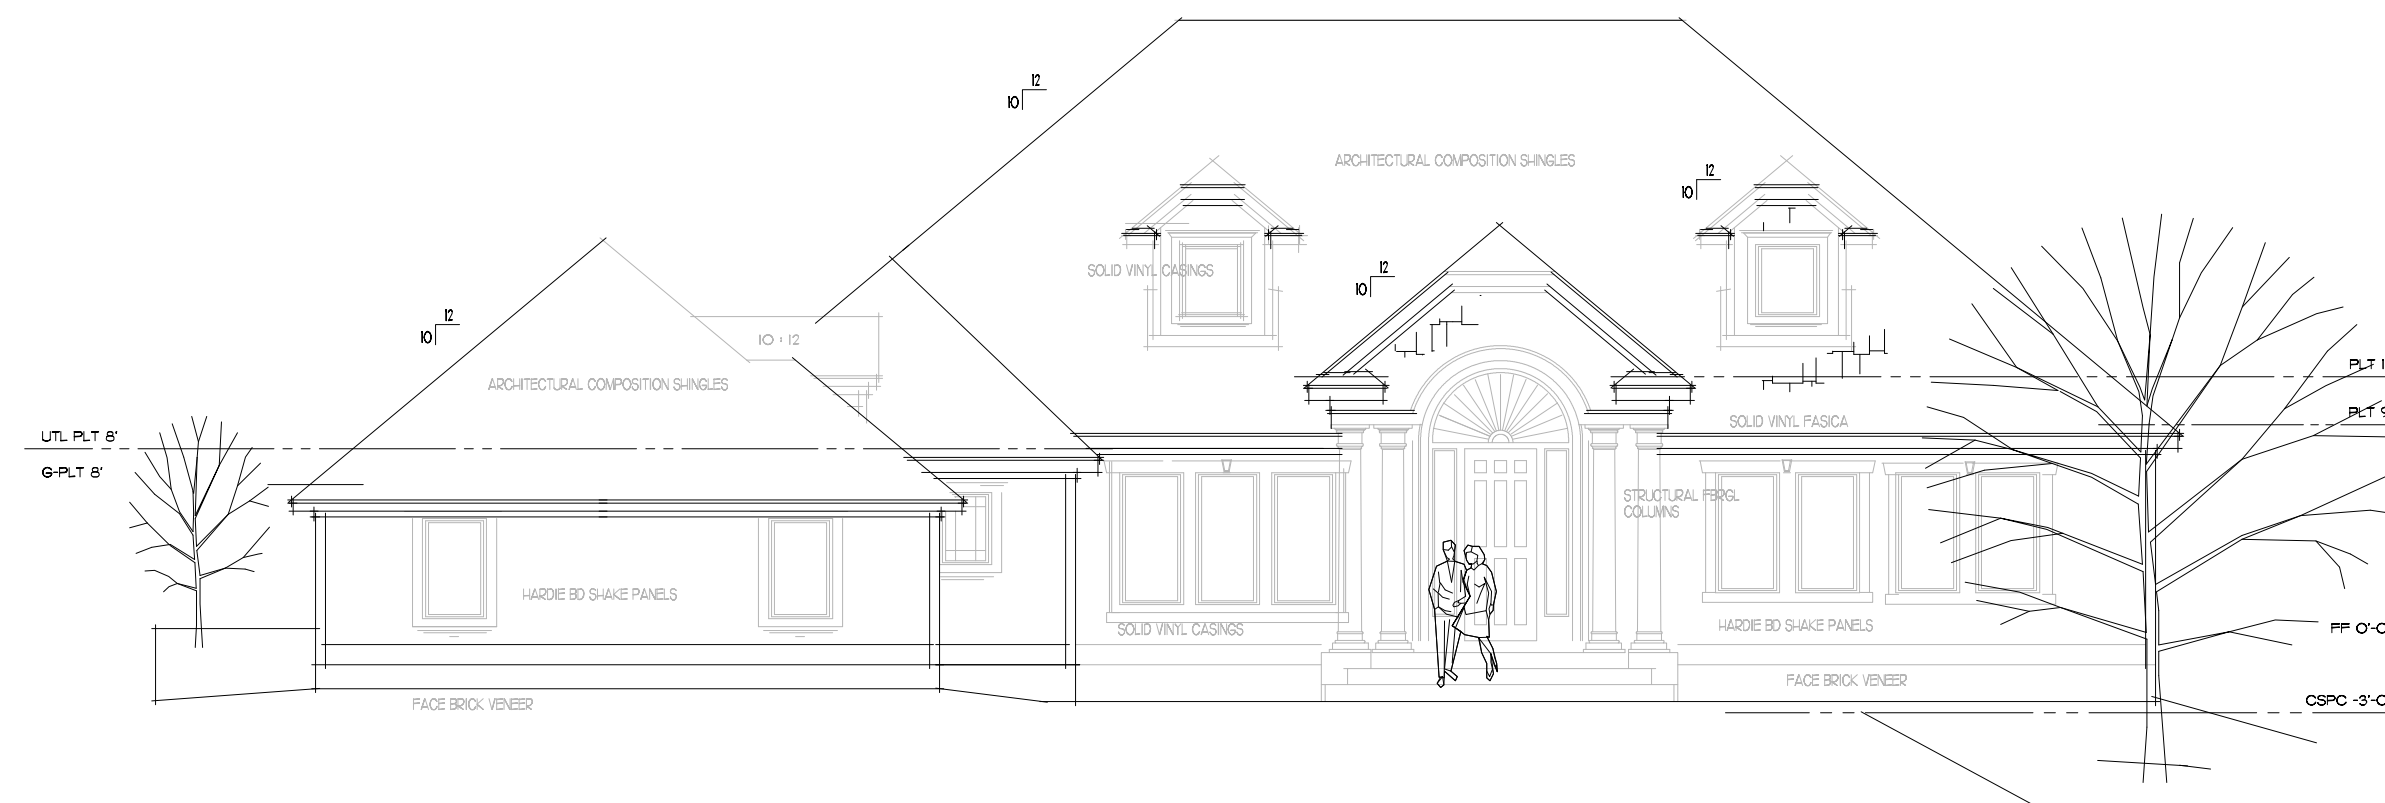

Copyright © DMAX DESIGN GROUP 2004

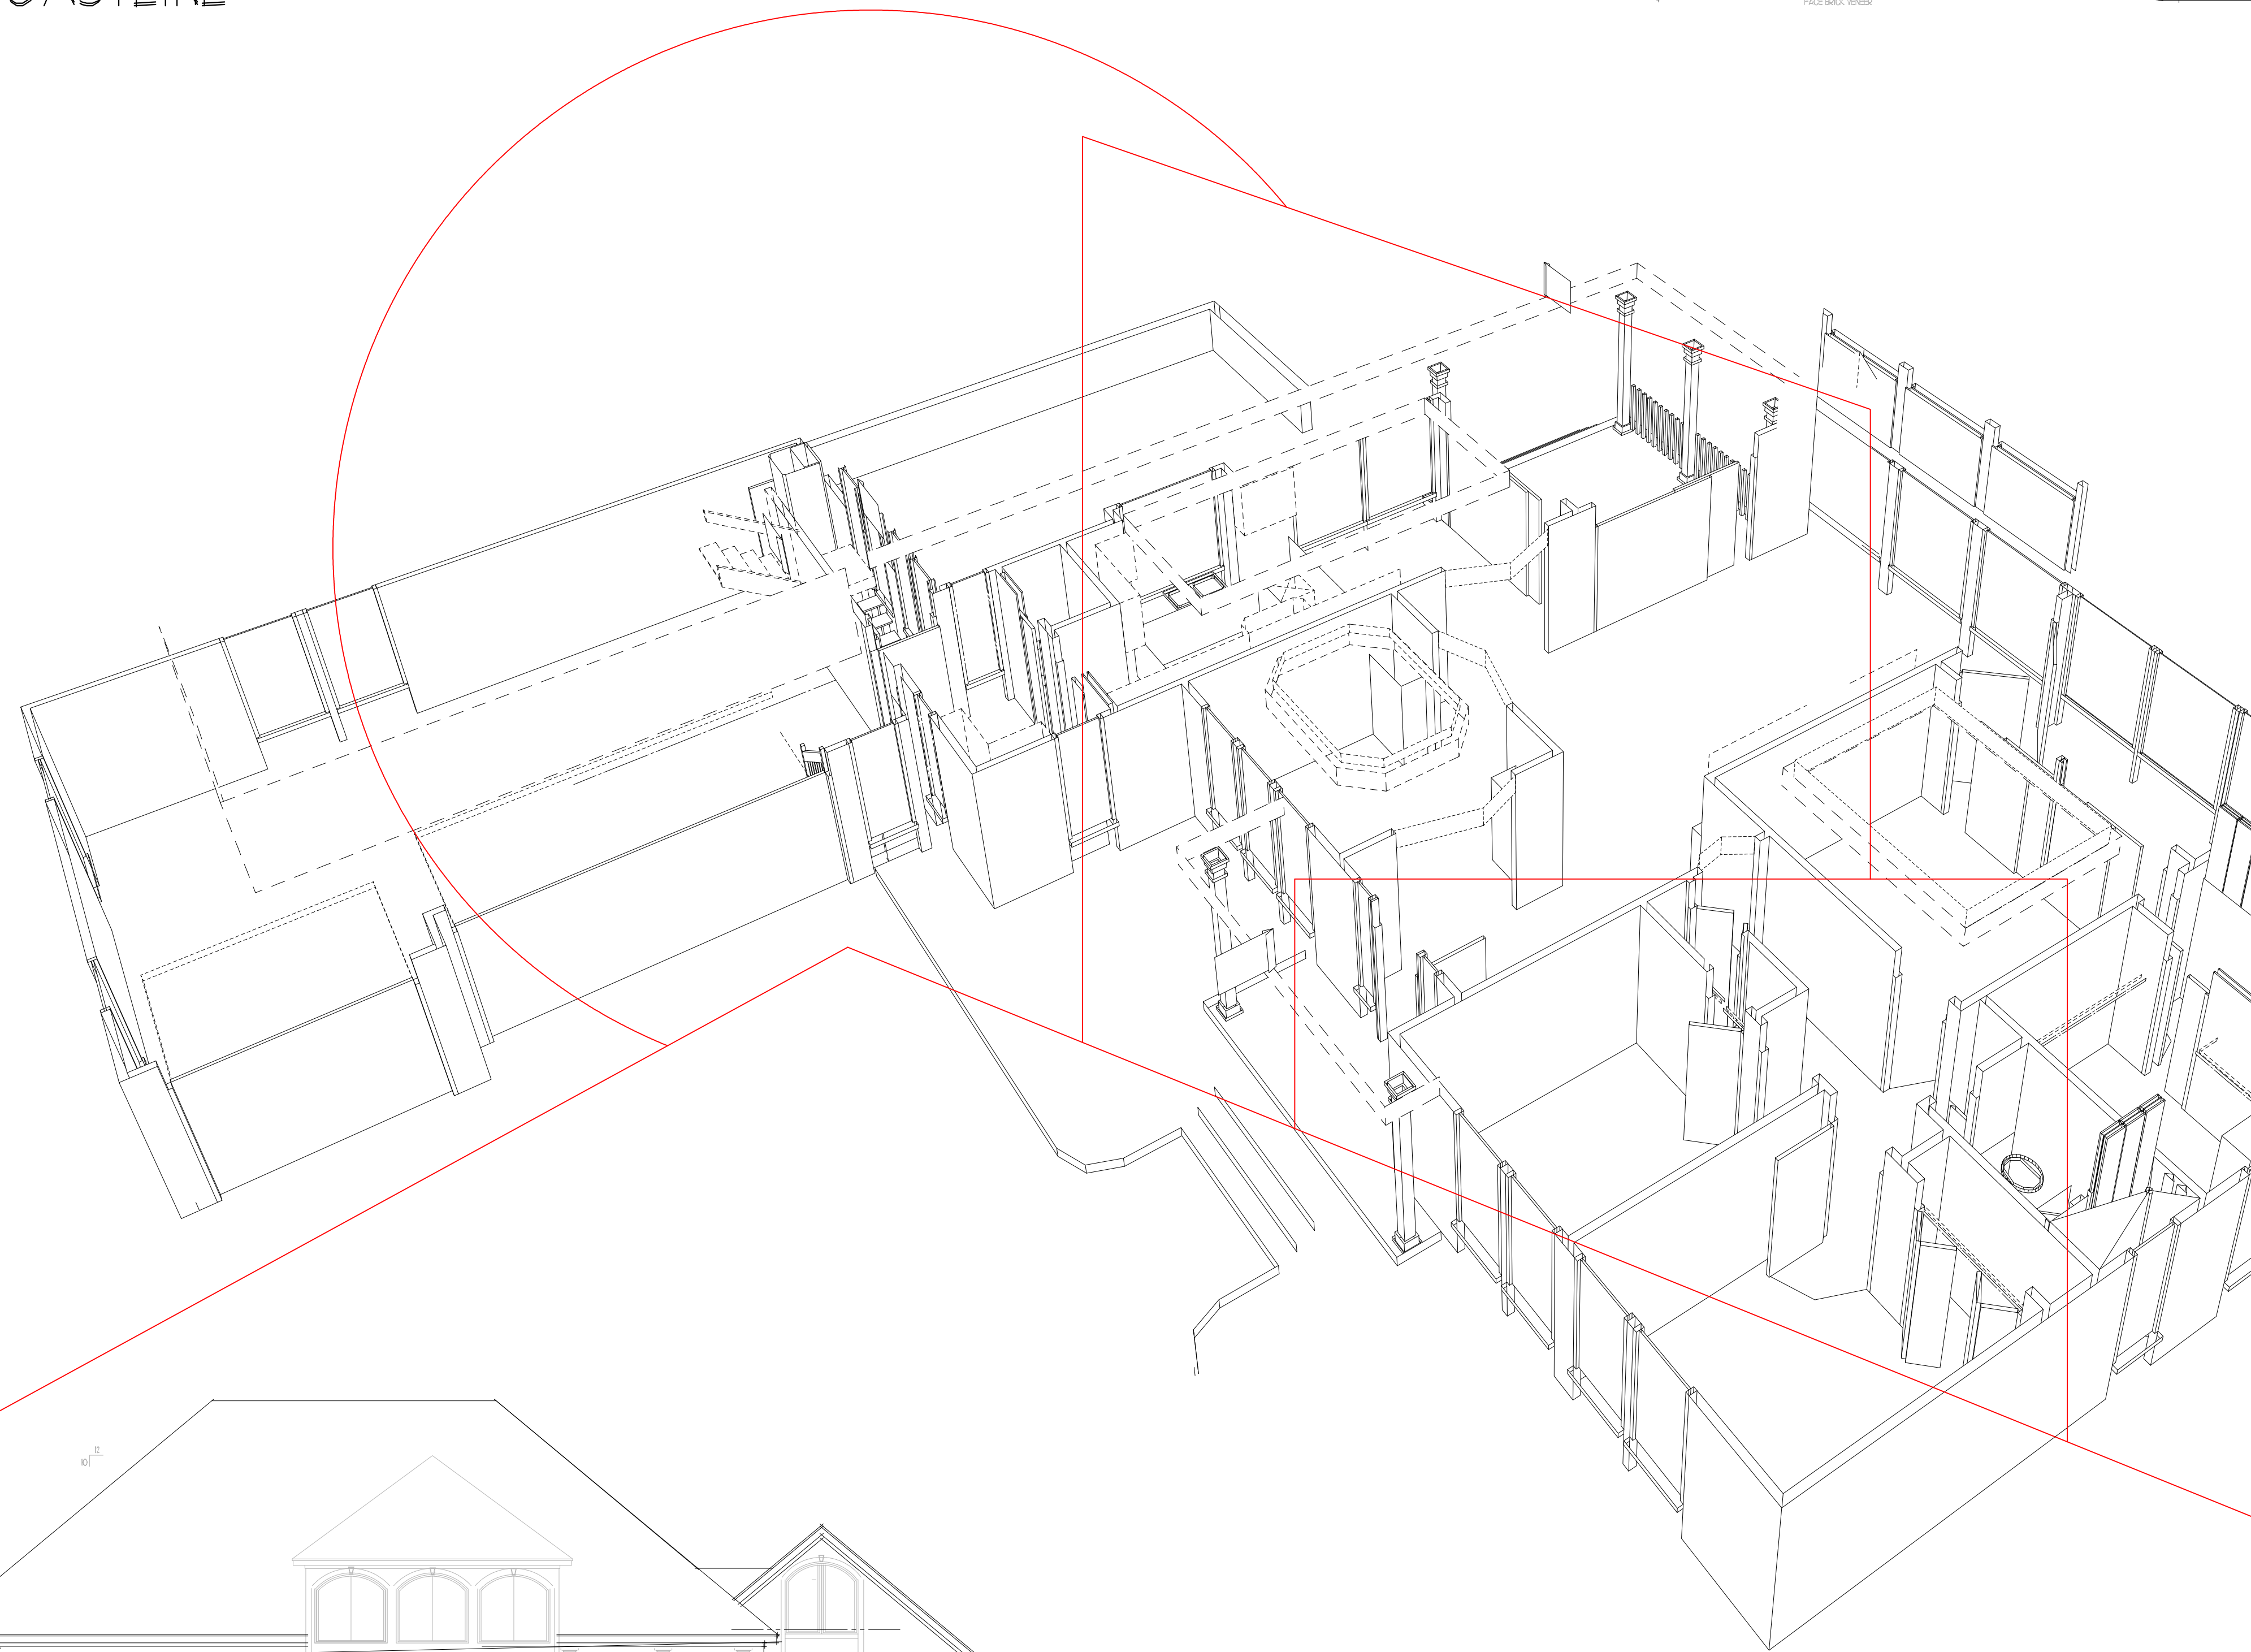

DRAWING INDEX

- A1 SITE PLAN
- B1 FIRST FLOOR PLAN
- B2 ROOFPLAN
- C1 FRONT ELEVATION
- C2 EAST ELEVATION - ROOFPLAN
- C3 SHORELINE ELEVATIONS - ROOFPLAN
- C4 WEST ELEVATION - ROOFPLAN
- E1 ELECTRICAL PLAN
- S1 FOUNDATION PLAN - DETAILS

